



ORDINANCE NO. 829

AN ORDINANCE OF THE VILLAGE OF MACKINAW,
TAZEWELL COUNTY, ILLINOIS, AMENDING THE VILLAGE
OF MACKINAW MUNICIPAL CODE SAID MUNICIPAL CODE
BEING ORDINANCE NO. 513 OF THE VILLAGE OF
MACKINAW TO PROVIDE AMENDMENTS RELATING TO
PARKING RESTRICTIONS ON PARK TRAIL ROAD.

Published in pamphlet form by authority of the Village President and
Board of Trustees of the Village of Mackinaw

JULY 1, 2011

STATE OF ILLINOIS)
COUNTY OF TAZEWELL) SS
VILLAGE OF MACKINAW)

CERTIFICATE OF ORDINANCE

I, the undersigned, do hereby certify that I am the duly appointed, qualified and acting Village Clerk of the Village of Mackinaw, Tazewell County, Illinois (the "Issuer"), and as such official I am the keeper of the records and files of its President and Board of Trustees (the "Corporate Authorities").

I do further certify the foregoing constitutes a full, true and complete excerpt from the proceedings of the regular meeting of the Corporate Authorities held on the *27th day of June, 2011*, insofar as same relates to the adoption of *Ordinance No. 829*, entitled:

"An Ordinance of the Village of Mackinaw, Tazewell County, Illinois, amending the Village of Mackinaw municipal code said municipal code being ordinance no. 513 of the Village of Mackinaw to provide amendments relating to parking restrictions on Park Trail Road."

A true, correct and complete copy of which ordinance (the "Preliminary Ordinance" or "Ordinance") as adopted at such meeting appears in the transcript of the minutes of such meeting. The Preliminary Ordinance was adopted and approved by the vote and on the date therein set forth.

I do further certify the deliberations of the Corporate Authorities on the adoption of such Preliminary Ordinance were taken openly and was on the agenda at least 48 hours before the meeting at which it was adopted, that the adoption of such ordinance was duly moved and seconded, that the vote on the adoption of such ordinance was taken openly and was preceded by a public recital of the nature of the matter being considered and such other information as would inform the public of the business being conducted, that such meeting was held at a specified time and place convenient to the public, that notice of such meeting was duly given to all of the news media requesting such notice, that such meeting was called and held in strict compliance with the provisions of the Open Meetings Act of the State of Illinois, as amended, and the Illinois Municipal Code, as amended, and that the Corporate Authorities have complied with all of the applicable provisions of such Act and such Code and their procedural rules in the adoption of such ordinance.

The pamphlet form of *Ordinance No.829*, including the ordinance and a cover sheet thereof, was prepared and a copy of such Ordinance was posted for public inspection in the municipal building, the Mackinaw United States Post Office, and the Mackinaw Library commencing on *July 1, 2011* and continuing for at least ten days thereafter. The original ordinance was adopted by the Board of Trustees of the Village of Mackinaw at a regular meeting, attended by six members of the Board, and approved by the President, as said Ordinance appears on file in my office and as the same is recorded in the Book of Ordinances of said Village.

IN TESTIMONY WHEREOF, I have hereunto set my hand and the official seal of said Village of Mackinaw, Illinois, this *11th, July 2011*.



Village Clerk

ORDINANCE NO. 829

AN ORDINANCE AMENDING THE VILLAGE OF MACKINAW MUNICIPAL CODE
SAID MUNICIPAL CODE BEING ORDINANCE NO. 513 OF THE VILLAGE OF
MACKINAW TO PROVIDE AMENDMENTS RELATING TO PARKING RESTRICTIONS
ON PARK TRAIL

BE IT ORDAINED BY THE PRESIDENT AND BOARD OF TRUSTEES
OF THE VILLAGE OF MACKINAW:

SECTION 1: Chapter 78: Parking Schedule I Parking Prohibited In Certain Location
(A) of the Village of Code of the Village of Mackinaw is hereby amended by adding the
following:

Chapter 78: Schedule I (A): "It shall be unlawful to park any motor vehicle
for more than 48 hours or permit any motor vehicle to stand for more than
48 hours on Outlot 71, which is located adjacent to Park Trail Road and is
set forth in the plat recorded in Plat Book YY at pages 62-63 in the
Recorder's Office of Tazewell County and is a part of Eastwood Park 4th
Addition to the Village of Mackinaw.


SECTION 2: If any section or part of this Ordinance is held invalid, it shall not affect
the validity of the remainder of this Ordinance.

SECTION 3: This Ordinance shall take effect 10 days after publication thereof as
provided by law.


SECTION 4: Ordinance No. 513 of the Village of Mackinaw, as amended by this
Ordinance, shall remain in full force and effect and all previous amendments to Ordinance No.
513 shall remain in force and effect except as modified by this Ordinance.


Eastwood Park
4th Addn
(See 44-63)

YY-62

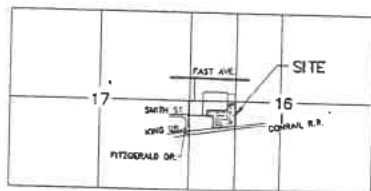

LOCATION MAP
NOT TO SCALE

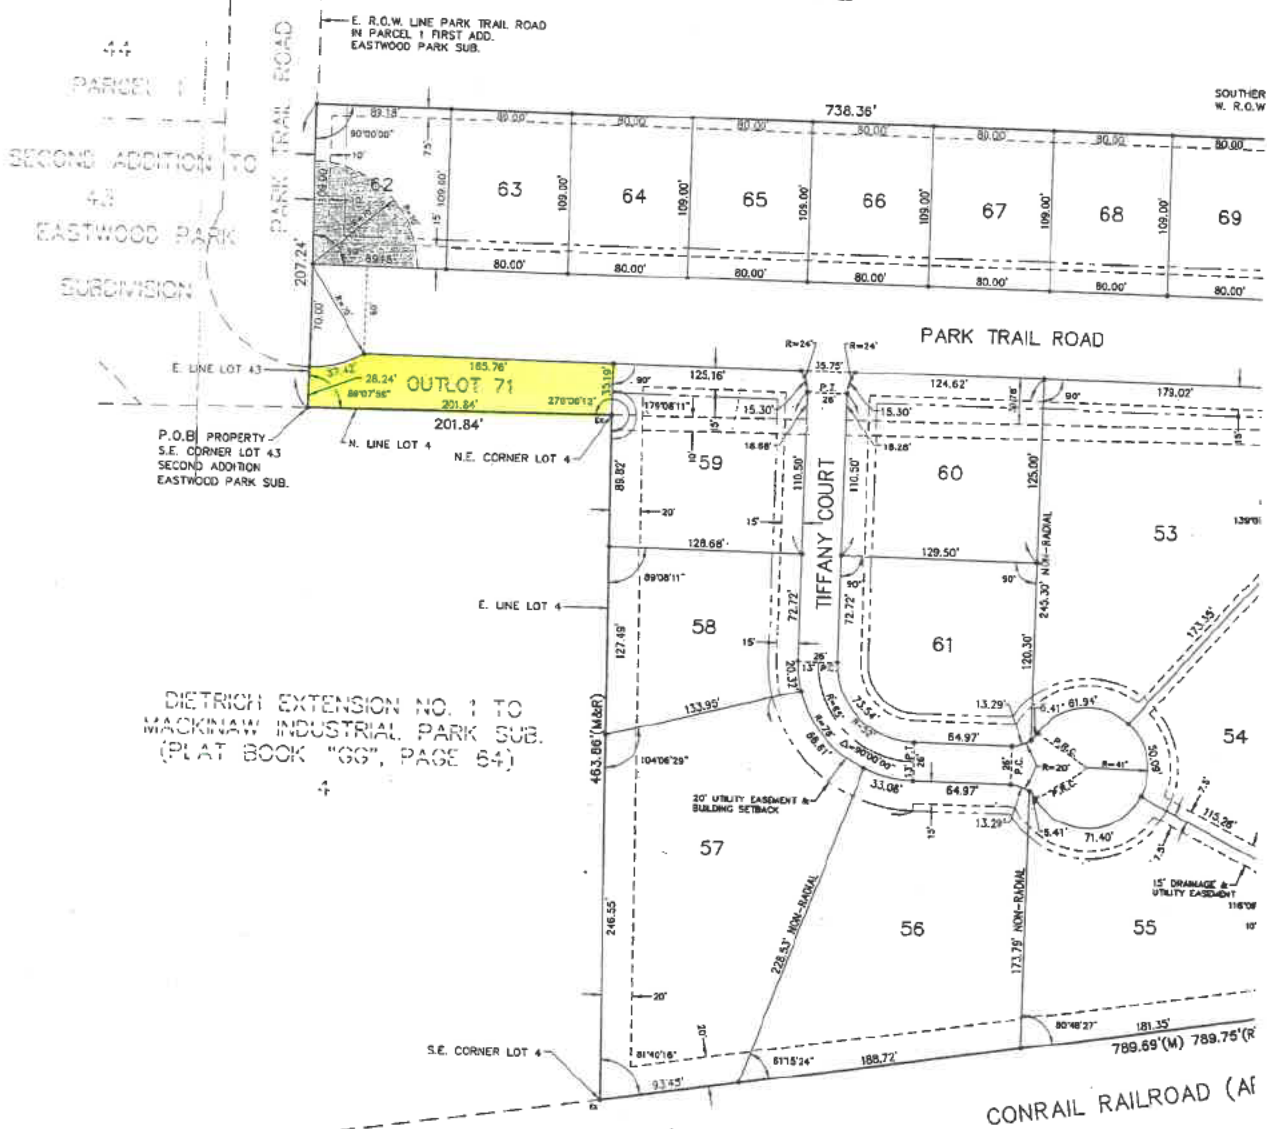

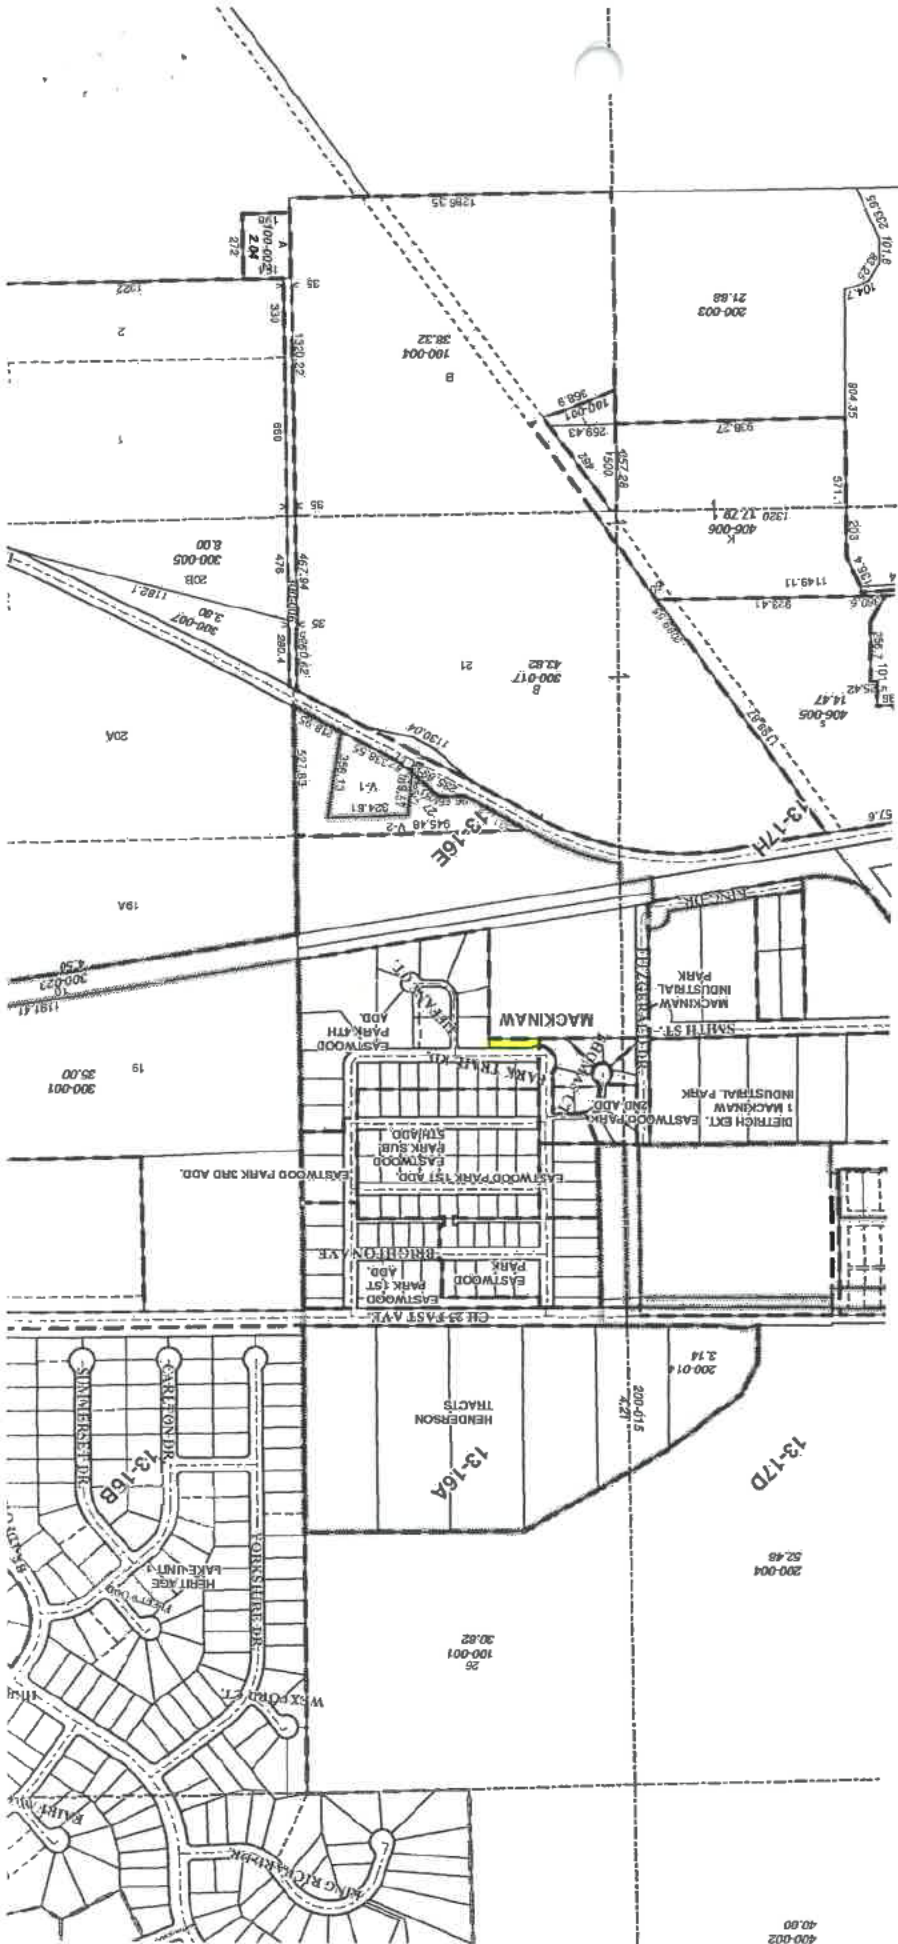

13-J

400-002
40.00